



DRAWING ISSUE RECORD		
DATE	REVISIONS	NO.

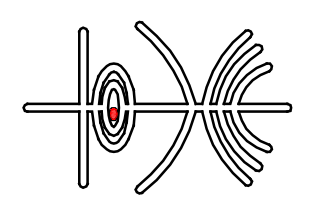

BUILDING SQUARE FOOTAGE _____ FTE _____
 TOTAL - 1350 STUDENTS
 TOTAL I.U.'s - 83

LOCAL FUNDING _____

PRELIMINARY

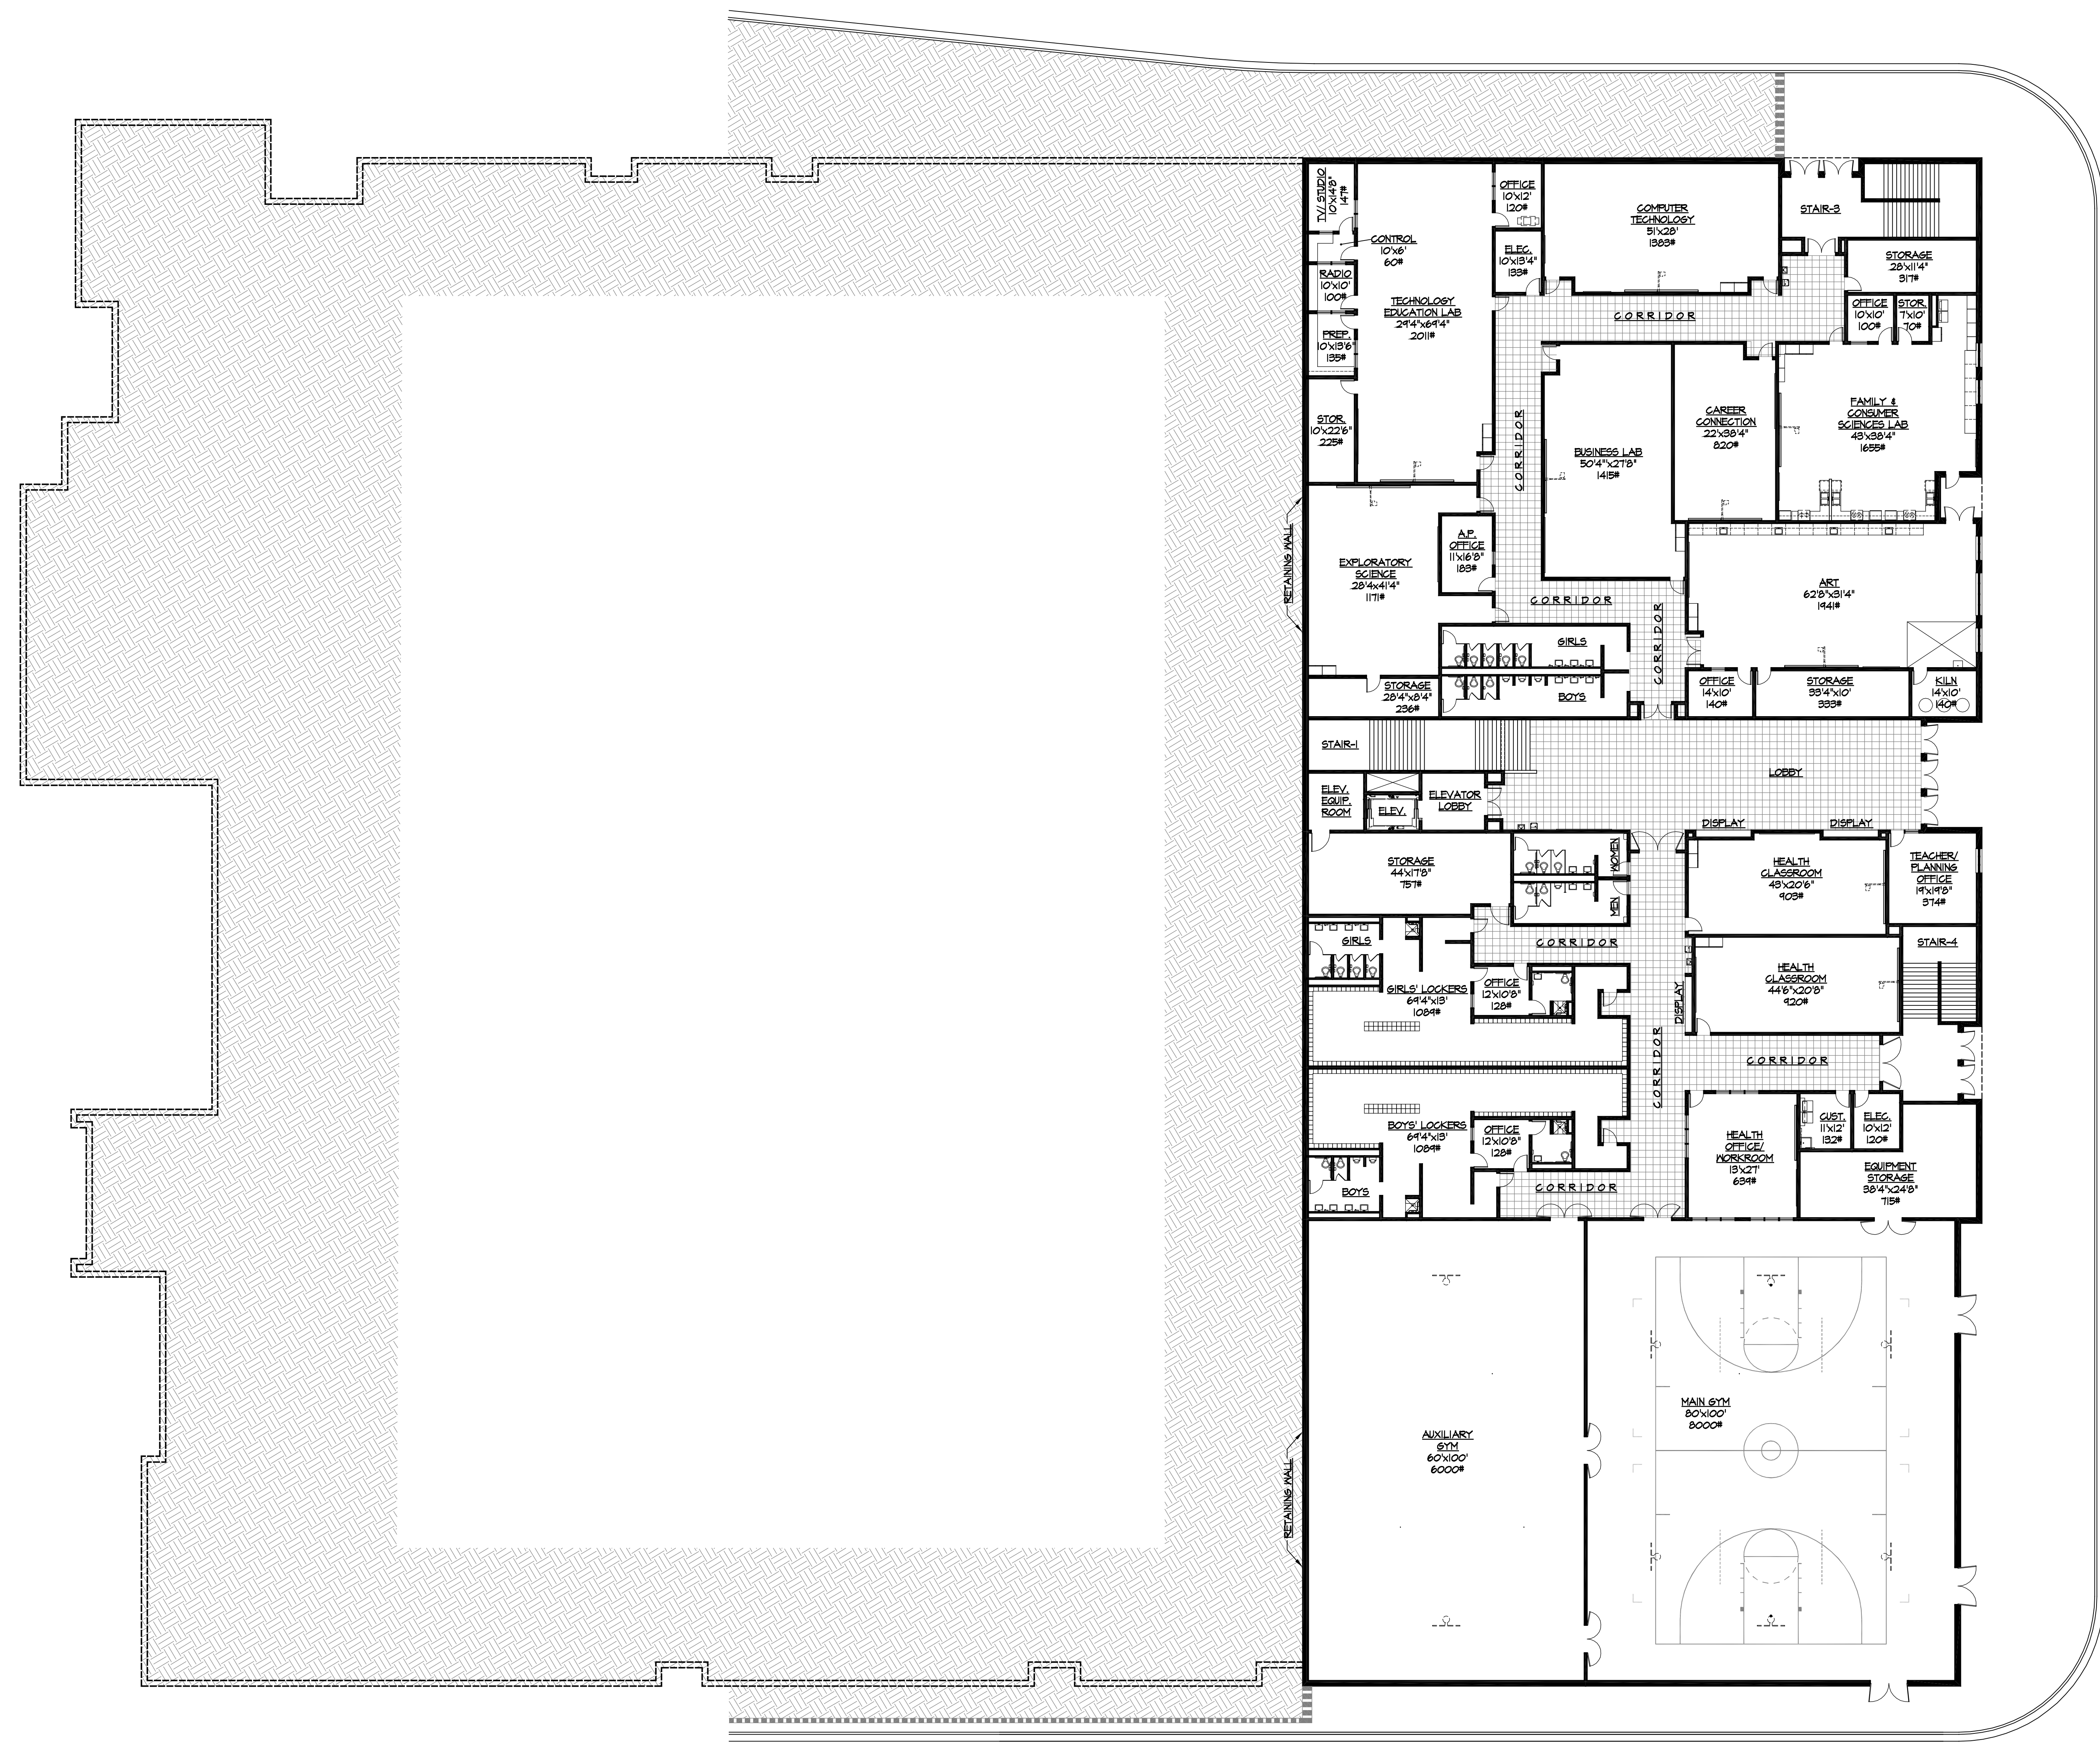

EAST COBB REPLACEMENT MIDDLE SCHOOL
 TERRELL HILL ROAD SE
 MARIETTA, GA 30067
 FOR THE
 COBB COUNTY BOARD OF EDUCATION
 COBB COUNTY, GEORGIA

cunningham forehand matthews moore

DATE: AUGUST 11, 2015
 JOB NO.: 94L-D06-15
 DWG. BY: AK
 CK. BY: RSP1

cunningham, forehand, matthews & moore, architects, inc. - 2011 manchester street, n.e. - atlanta, georgia 30324 - phone (404) 873-2152



LOWER LEVEL OVERALL PLAN
 1/8" = 1'-0"

FOR REVIEW
 PRINTED: 10-15-15