


DRAWING ISSUE RECORD		
DATE	REVISIONS	NO.

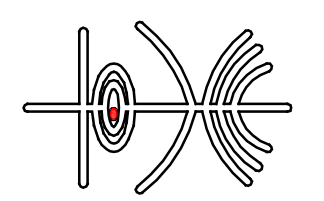

BUILDING SQUARE FOOTAGE \_\_\_\_\_ FTE \_\_\_\_\_  
 TOTAL - 1350 STUDENTS  
 TOTAL I.U.'s - 83

LOCAL FUNDING \_\_\_\_\_

**PRELIMINARY**

**EAST COBB REPLACEMENT  
 MIDDLE SCHOOL**

TERRELL HILL ROAD, SE  
 MARIETTA, GA 30067  
 FOR THE  
 COBB COUNTY BOARD OF EDUCATION  
 COBB COUNTY, GEORGIA

OK BY  
 RSP1


DWG. NO.  
 9H-L-D06-15

DATE  
 AUGUST 11, 2015


cunningham, forehand, matthews & moore, architects, inc. - 2011 manchester street, n.e. - atlanta, georgia 30324 - phone (404) 873-2152

cunningham forehand matthews moore

**P2**

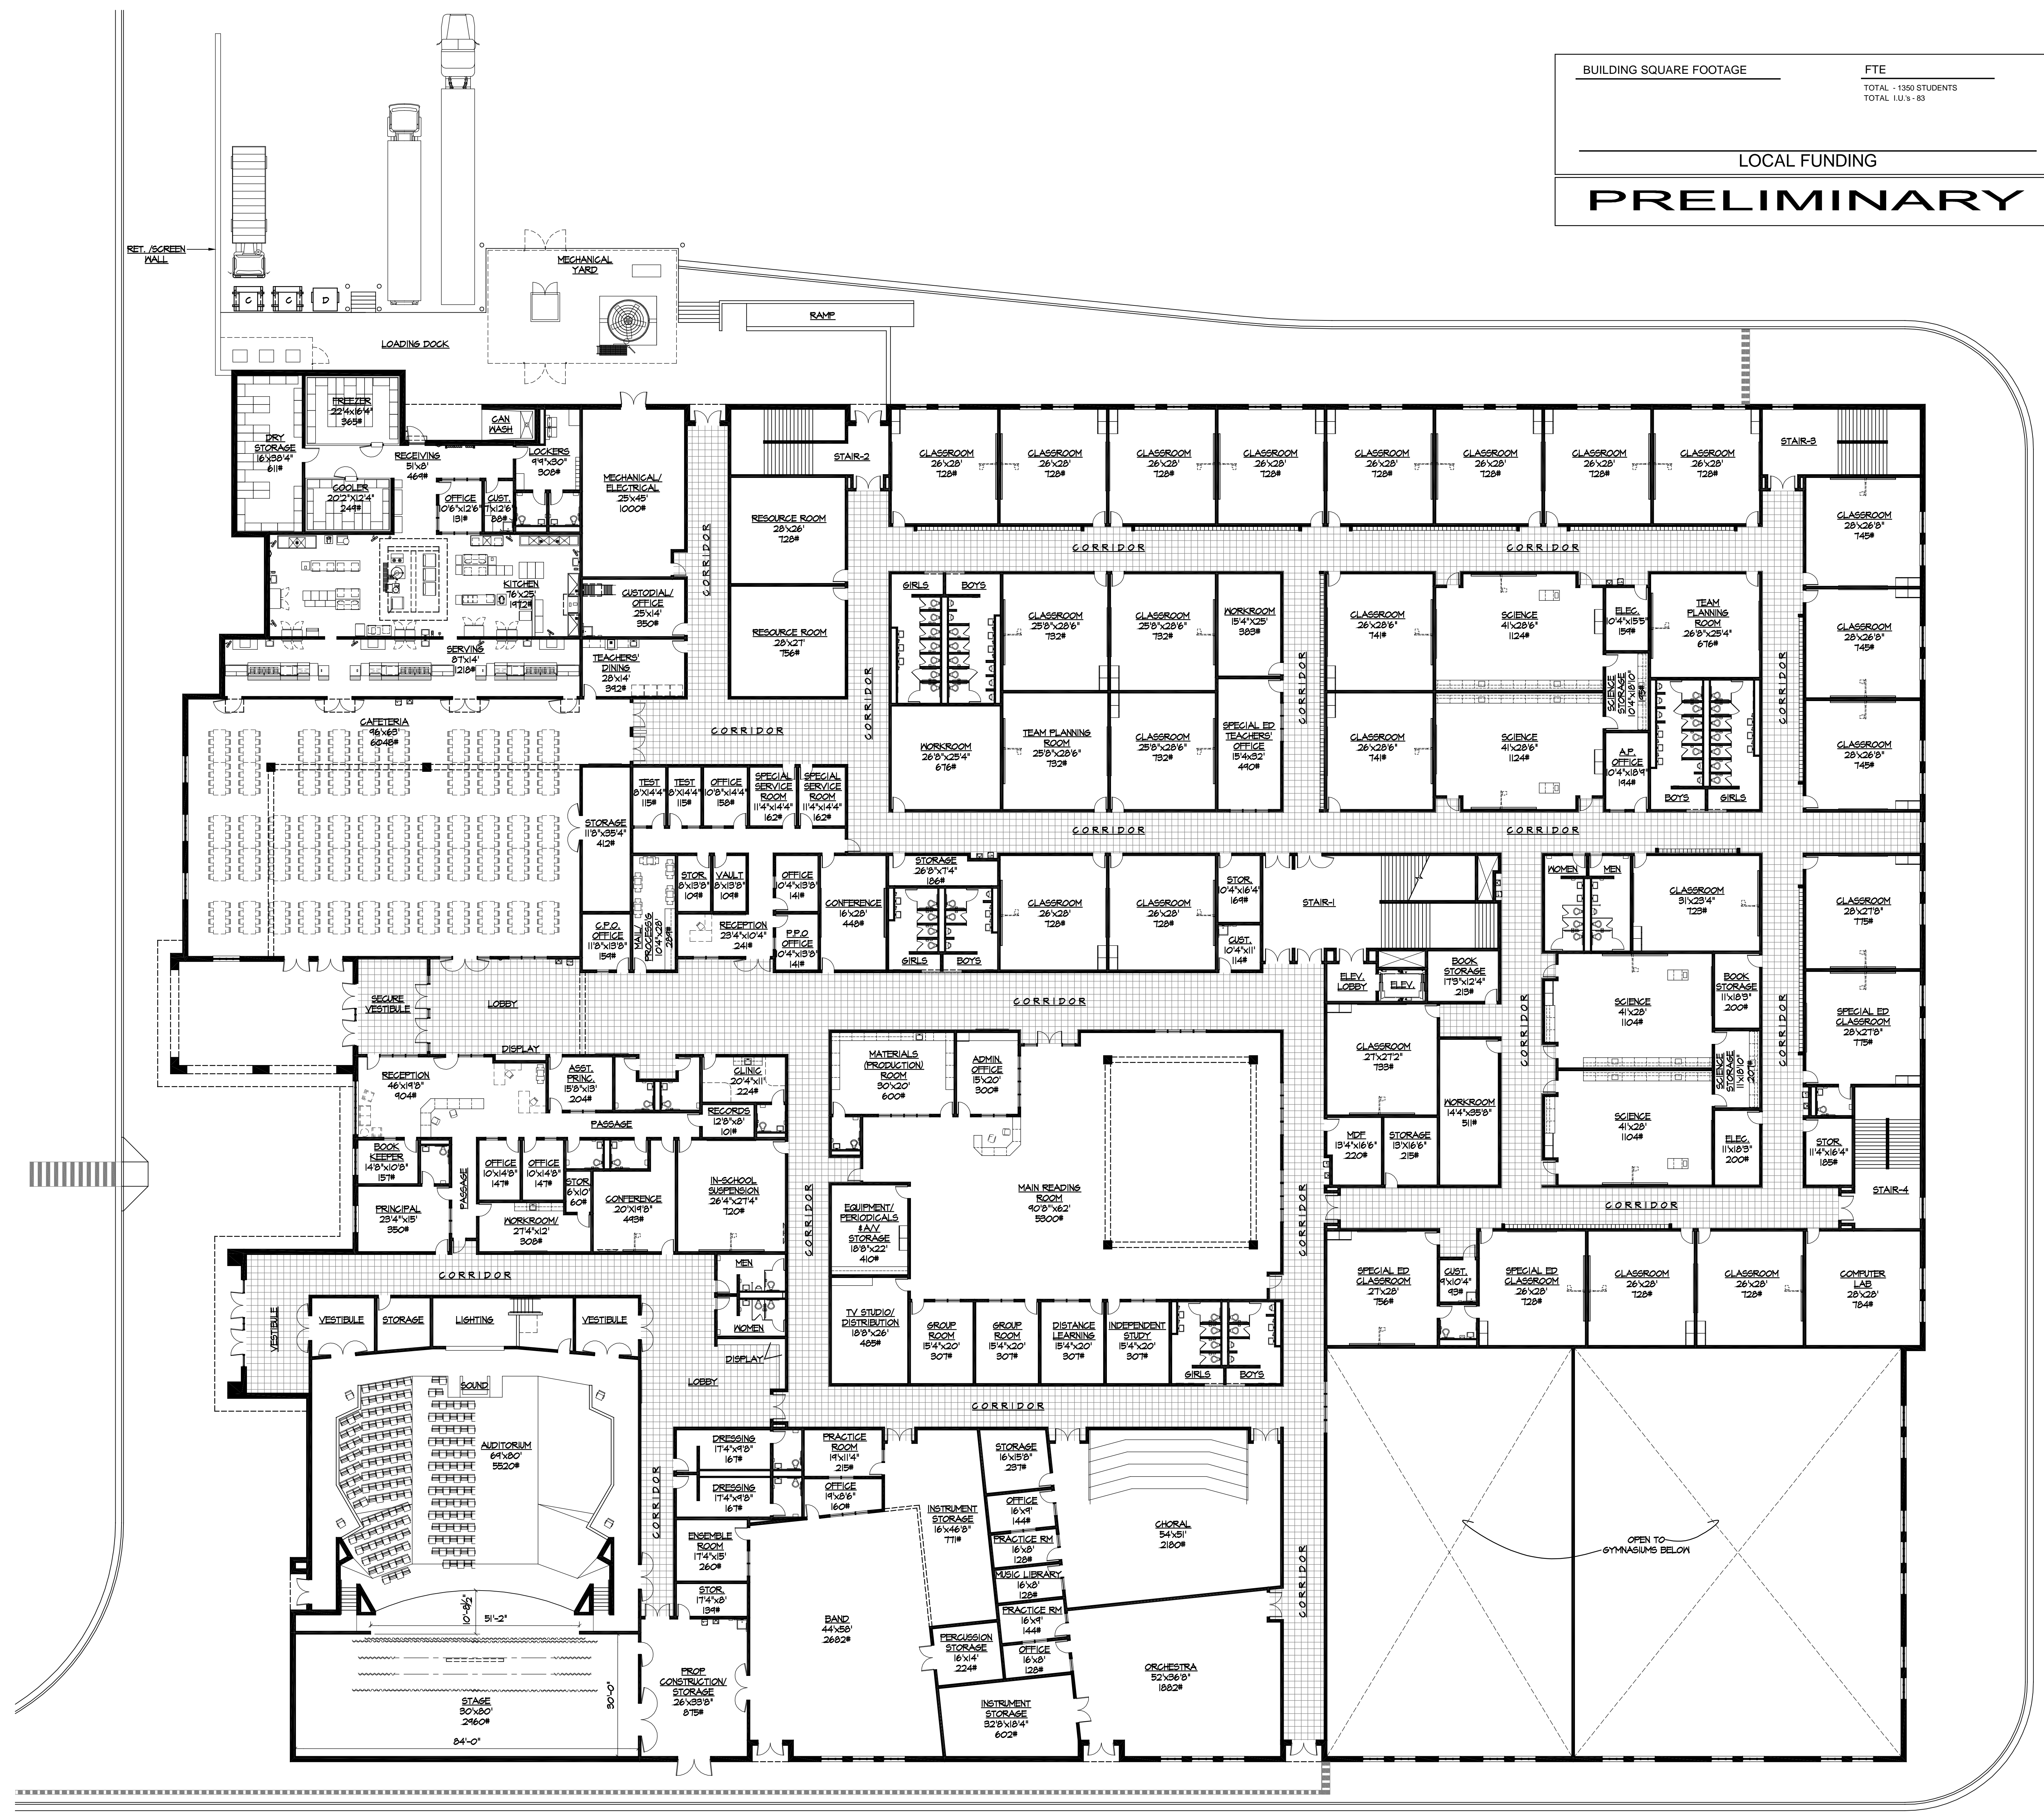

**MAIN LEVEL OVERALL PLAN**  
 1/8" = 1'-0"

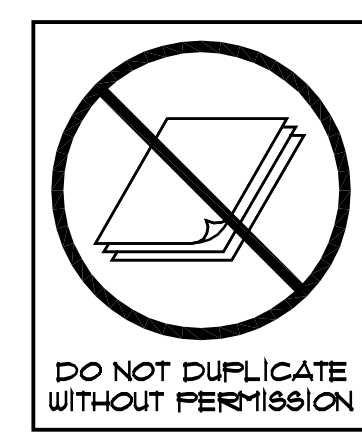

FOR REVIEW  
 PRINTED: 10-15-15