



DRAWING ISSUE RECORD		
DATE	REVISIONS	NO.

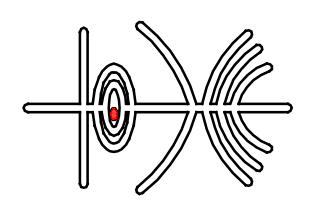

BUILDING SQUARE FOOTAGE _____ FTE _____
 TOTAL - 1350 STUDENTS
 TOTAL I.U.'s - 83

LOCAL FUNDING _____

PRELIMINARY

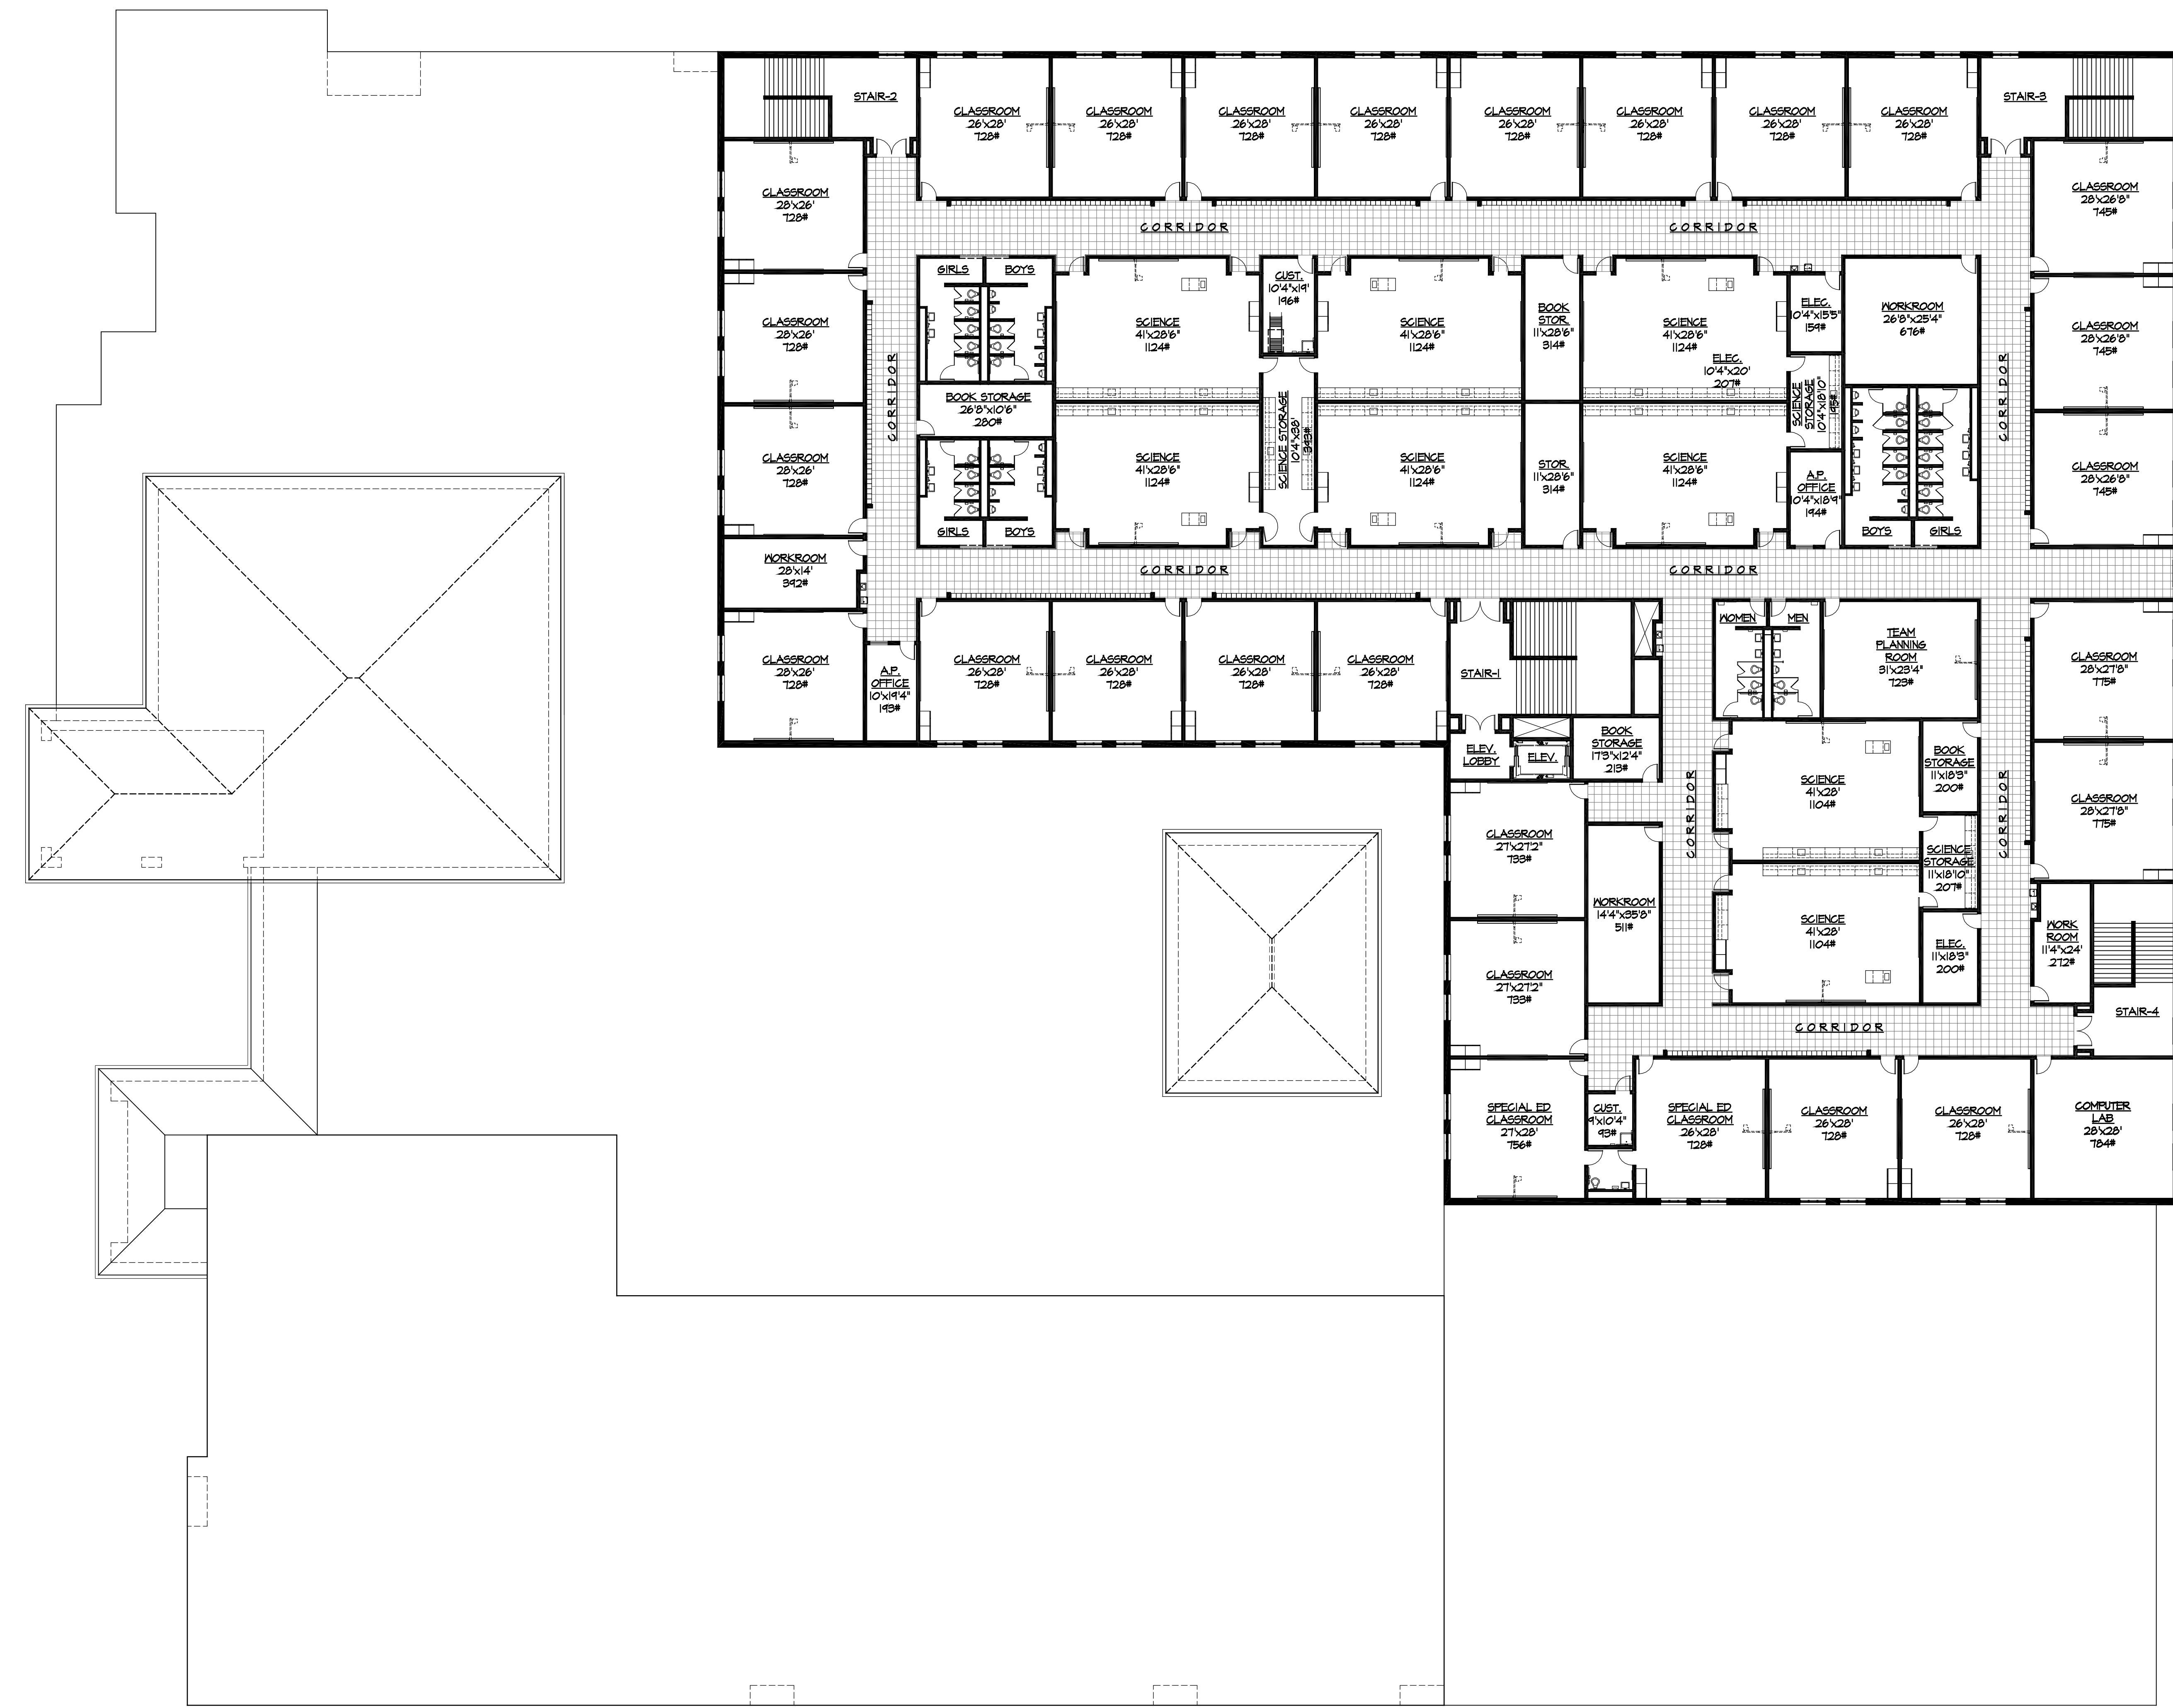

**EAST COBB REPLACEMENT
 MIDDLE SCHOOL**
 TERRELL HILL ROAD, SE
 MARIETTA, GA 30067
 FOR THE
 COBB COUNTY BOARD OF EDUCATION
 COBB COUNTY, GEORGIA

cunningham forehand matthews moore

cunningham, forehand, matthews & moore, architects, inc. - 2011 manchester street, n.e. - atlanta, georgia 30324 - phone (404) 873-2152

OK BY
RSP1

DWG. BY
AK

JOB NO.
SHL-D06-15

DATE
AUGUST 11, 2015

DATE
AUGUST 11, 2015

DATE
AUGUST 11, 2015



NORTH
 1/8" = 1'-0"
UPPER LEVEL OVERALL PLAN

FOR REVIEW
 PRINTED: 10-15-15